
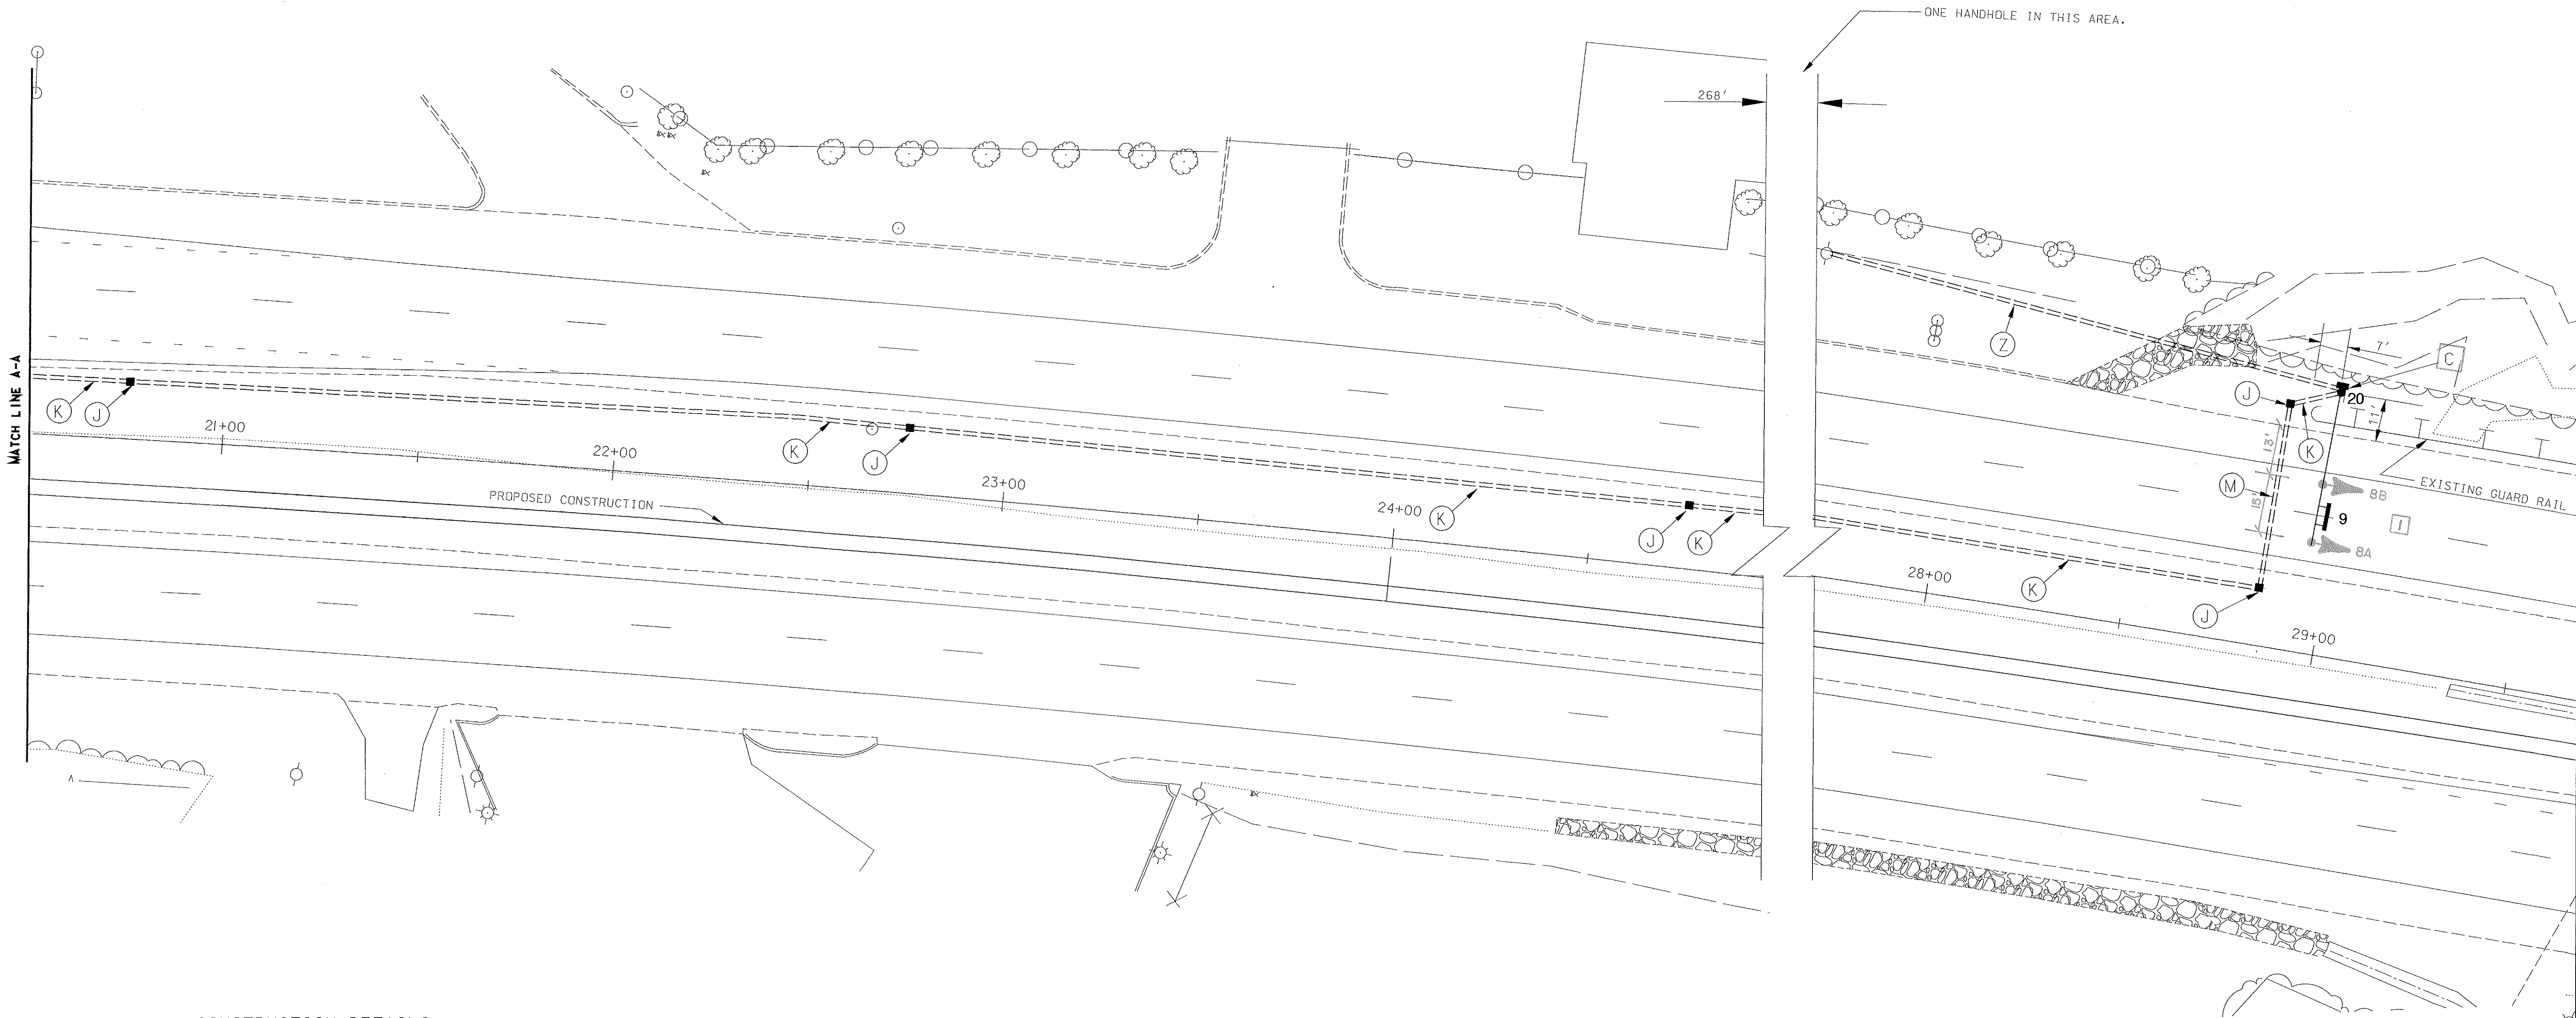


F.H.W.A. REGION NO.	STATE	FED. AID PROJ. NO.	SHEET NO.	TOTAL SHEETS
3	MD	NH-G-117-1(38)E	15	31

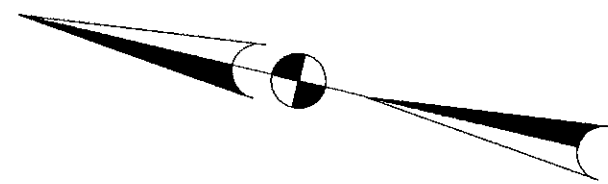

CONSTRUCTION DETAILS

- V. Install 8 in. white preformed permanent pavement marking tape.
- W. Install 8 in. white auxiliary lane line with 3 ft segments and 9 ft gaps.
- X. Install 6 in. white preformed permanent pavement marking tape.
- AA. Install permanent preformed pavement marking letter or symbol.

**DGL**  
CONSULTING ENGINEERS  
COLUMBIA, MARYLAND

REVISIONS		APPROVALS		MDOT - STATE HIGHWAY ADMINISTRATION Office of Traffic & Safety TRAFFIC ENGINEERING DESIGN DIVISION			
				ORIGINAL DRAWN BY R. CICCHINI			
				DES. BY D. PETERS			
				CHK. BY			
				DATE: MARCH, 1995 F.A.P. NO. NH-G-117-1(38)E			
				SCALE: 1" = 20' S.H.A. NO. CH-600-501-585			
				LOG MILE # 08030105.80 COUNTY: CHARLES			
				TS/FILE NO. 3522X1			
				SHEET NO. 15 OF 31			